


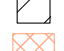















R23W R22W

LEGEND

-  Proposed 161kV Transmission Line - ITC
-  Notification Corridor
-  Fernald Substation - ITC
-  Corporate Limits
-  Evergreen Memory Gardens Cemetery
-  Knoll Cemetery
-  Public Lands
-  Section Line
-  Hydrology
-  Railroad
-  Bridges
-  Roads
-  County Highway
-  US Highway

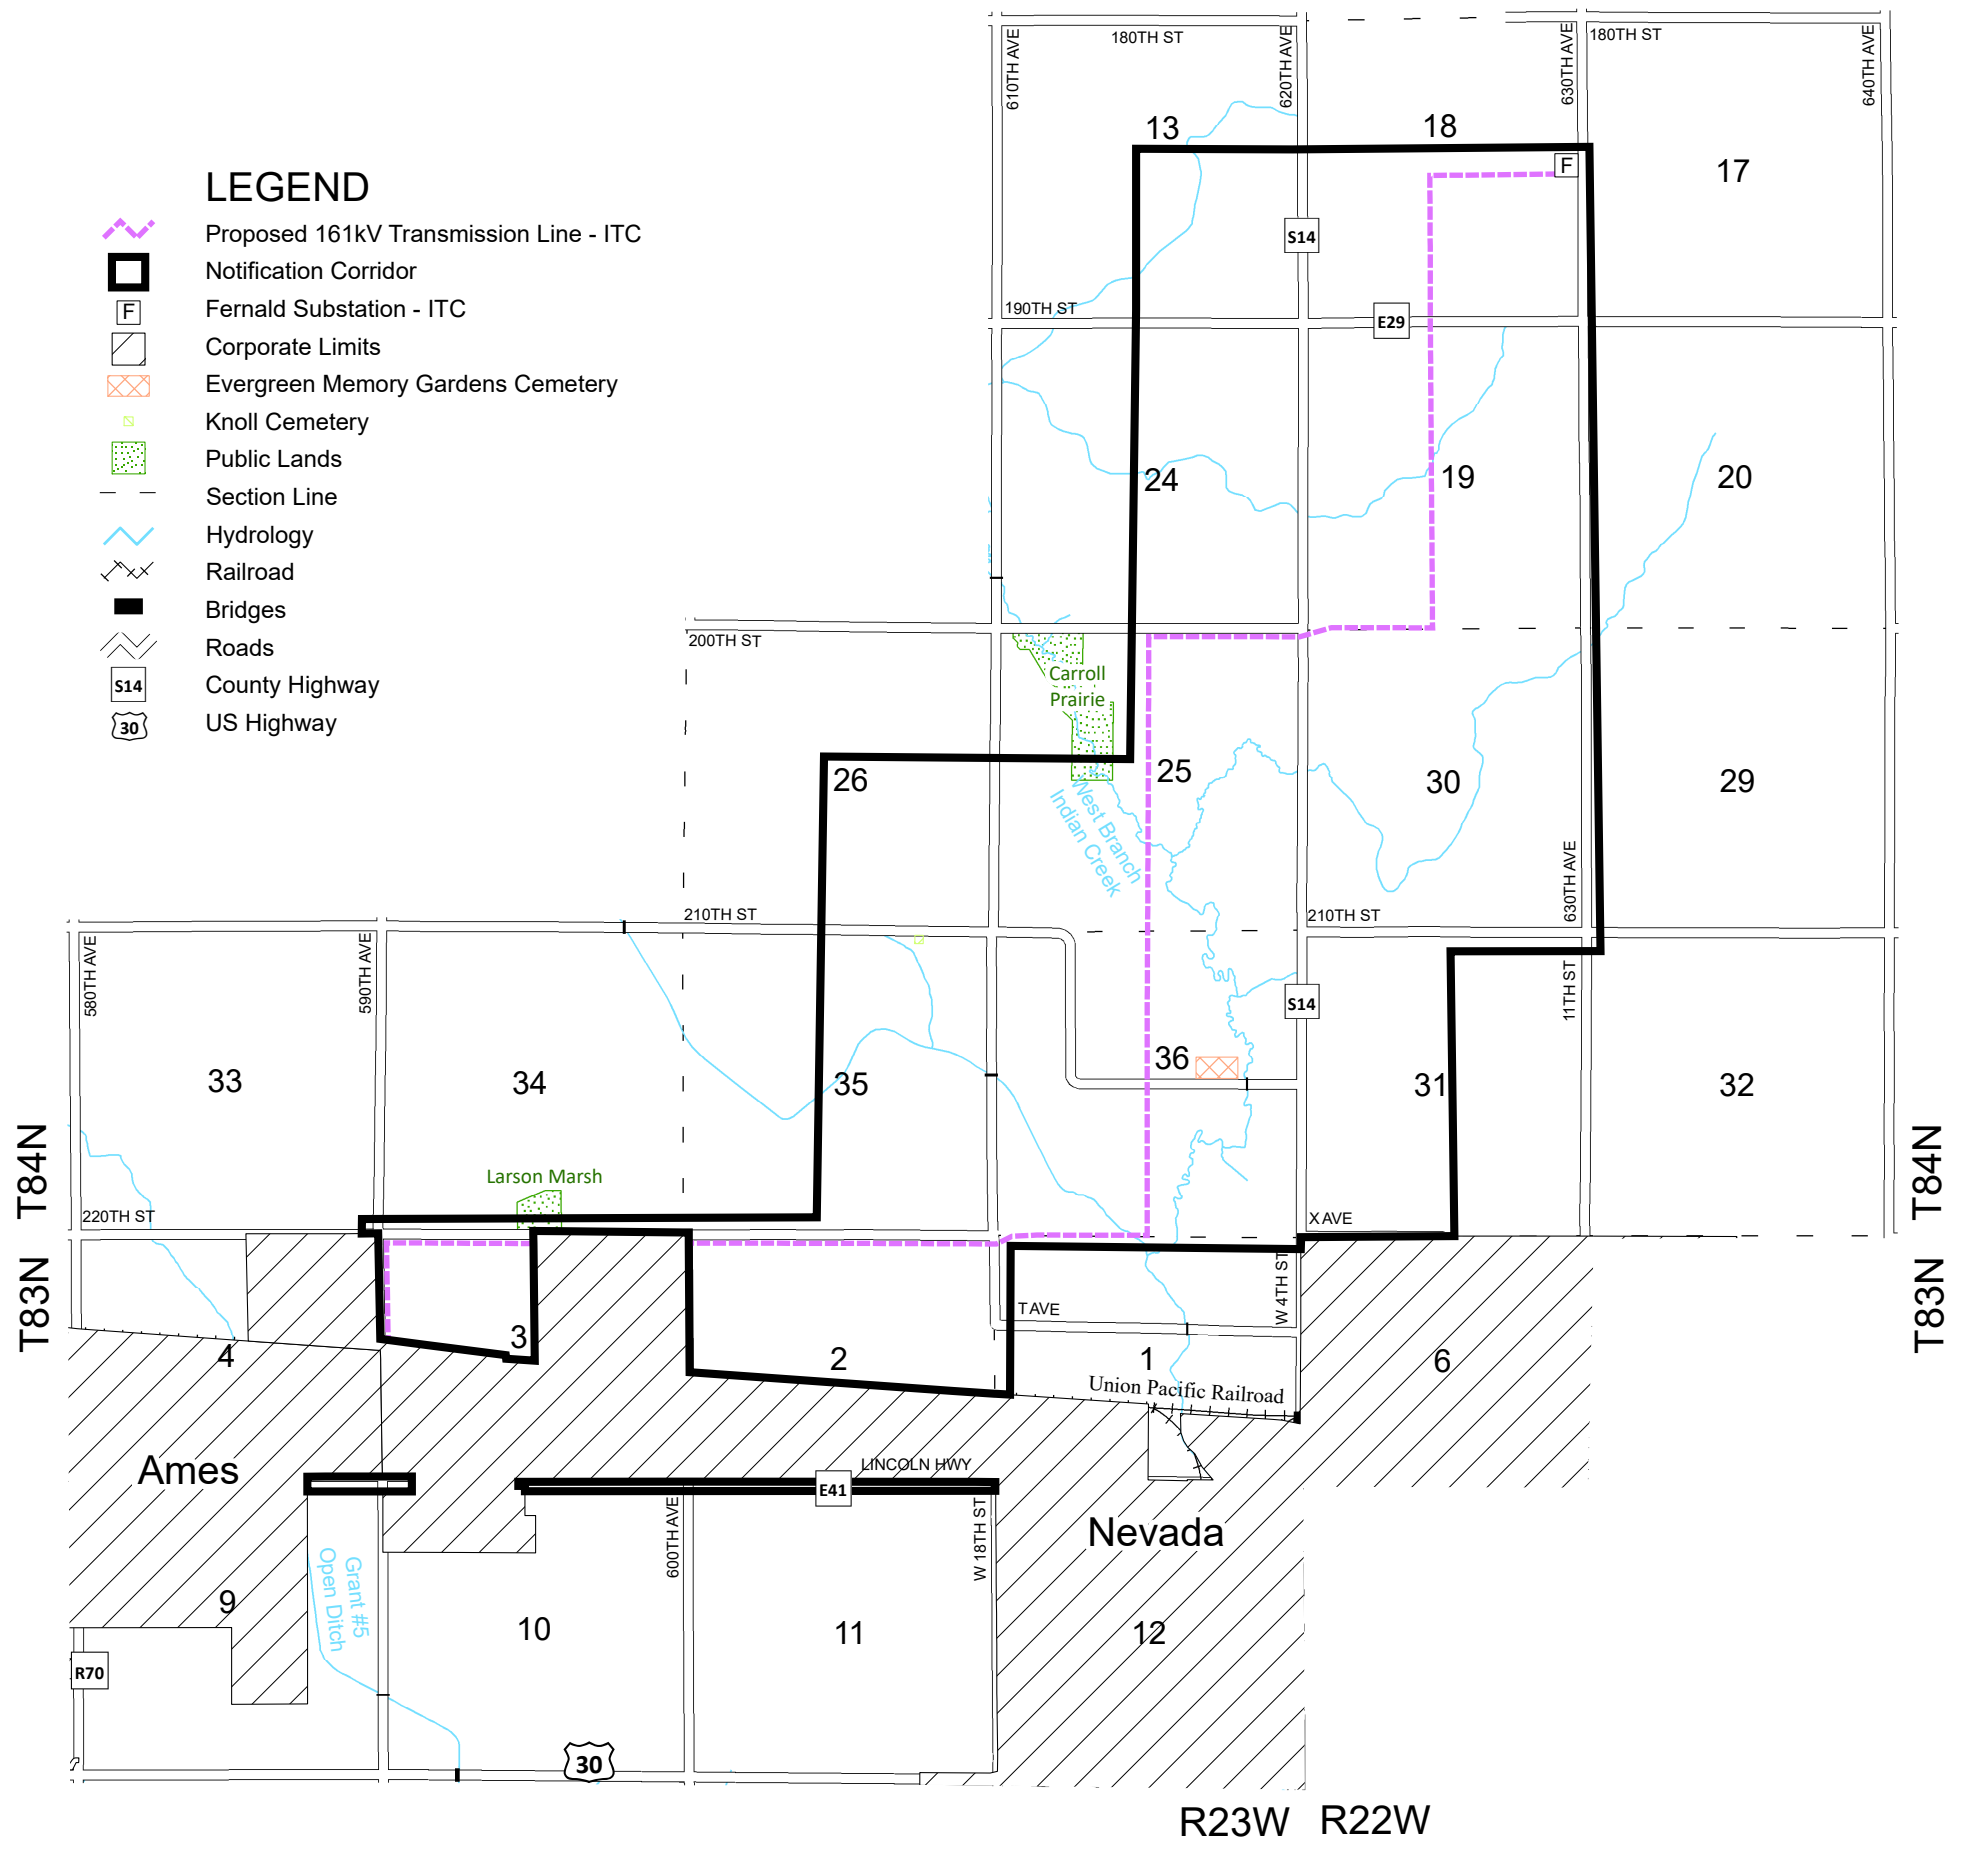

R23W R22W



Fernald - Prairie View Industrial Center
Proposed 161kV Electric Transmission Line
 Story County, IA

Not To Scale
 Date: 3/21/2024
 Drawing No: Notification Corridor
 Page: 1 of 1